


ROOF PLAN EXTRACT 1:100



Site photo - South

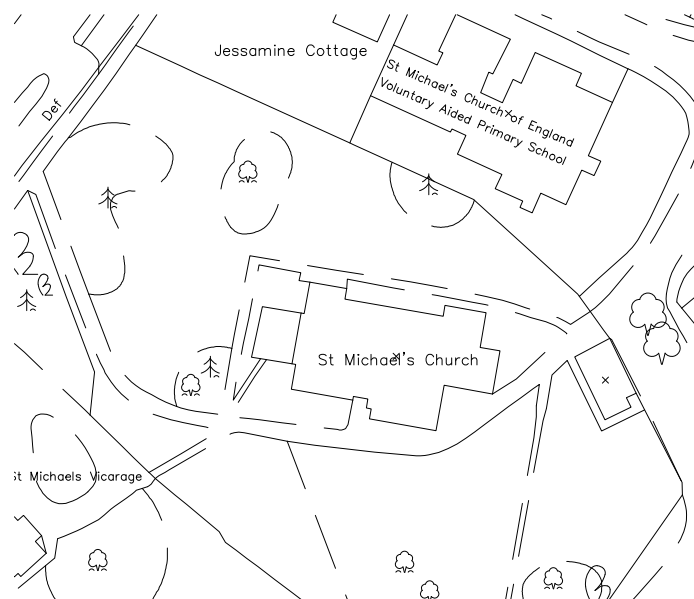

LOCATION PLAN 1:1250

**LEADWORK**

All existing lead to be inspected by architect to determine suitability for reuse.

New lead work :

Code 5 - apron soakers with cover flashings to abutment at top of roof slope

Code 6 to valley gutters

Underlay: Class A building paper

All leadwork to current Lead Sheet Association standards

| Revision | Amendment | Date |
|----------|-----------|------|
|          |           |      |

**AA+D**  
Atelier Architecture + Design Ltd

Akeman Business Park, 81 - 82 Akeman Street  
Tring, Herts, HP23 6AF  
T: 01442 828201 E: info@atelier-architects.co.uk  
www.atelier-architects.co.uk

TOWN PLANNING ISSUE

Project:  
**CHURCH OF ST MICHAELS**  
St Albans

Drawing Title:  
**Choir Vestry Roof**  
roof plan and location plan

Scale: as shown @ A3 Date: 02.03.22

|                                  |                  |
|----------------------------------|------------------|
| Drawing No:<br><b>270S / 501</b> | Rev:<br><b>X</b> |
|----------------------------------|------------------|

**ST MICHAELS PARISH CHURCH - CHOIR VESTRY ROOF - RENEWAL OF COVERINGS**

copyright reserved